

UPDATED  
OCTOBER '93

# HALES PASSAGE SCANDINAVIAN LUTHERAN CEMETERY (NORTHWEST QUARTER)

NORTH FENCE


To East Fence →

Reserved for vegetation

NOTES

1. Measurements were made with a tape and not surveyor's instruments.
2. Plot size for the northwest sector is 4' X 9' 3 1/2".
3. Aluminum hubs are 1 1/2" in diameter and 10" deep.
4. Some lots are unusable because of trees and water faucets.
5. Cross hatched areas denote Family, Reserved, or Owned Areas.

Prepared by Ben J Pearson II  
Feb 10, 1997

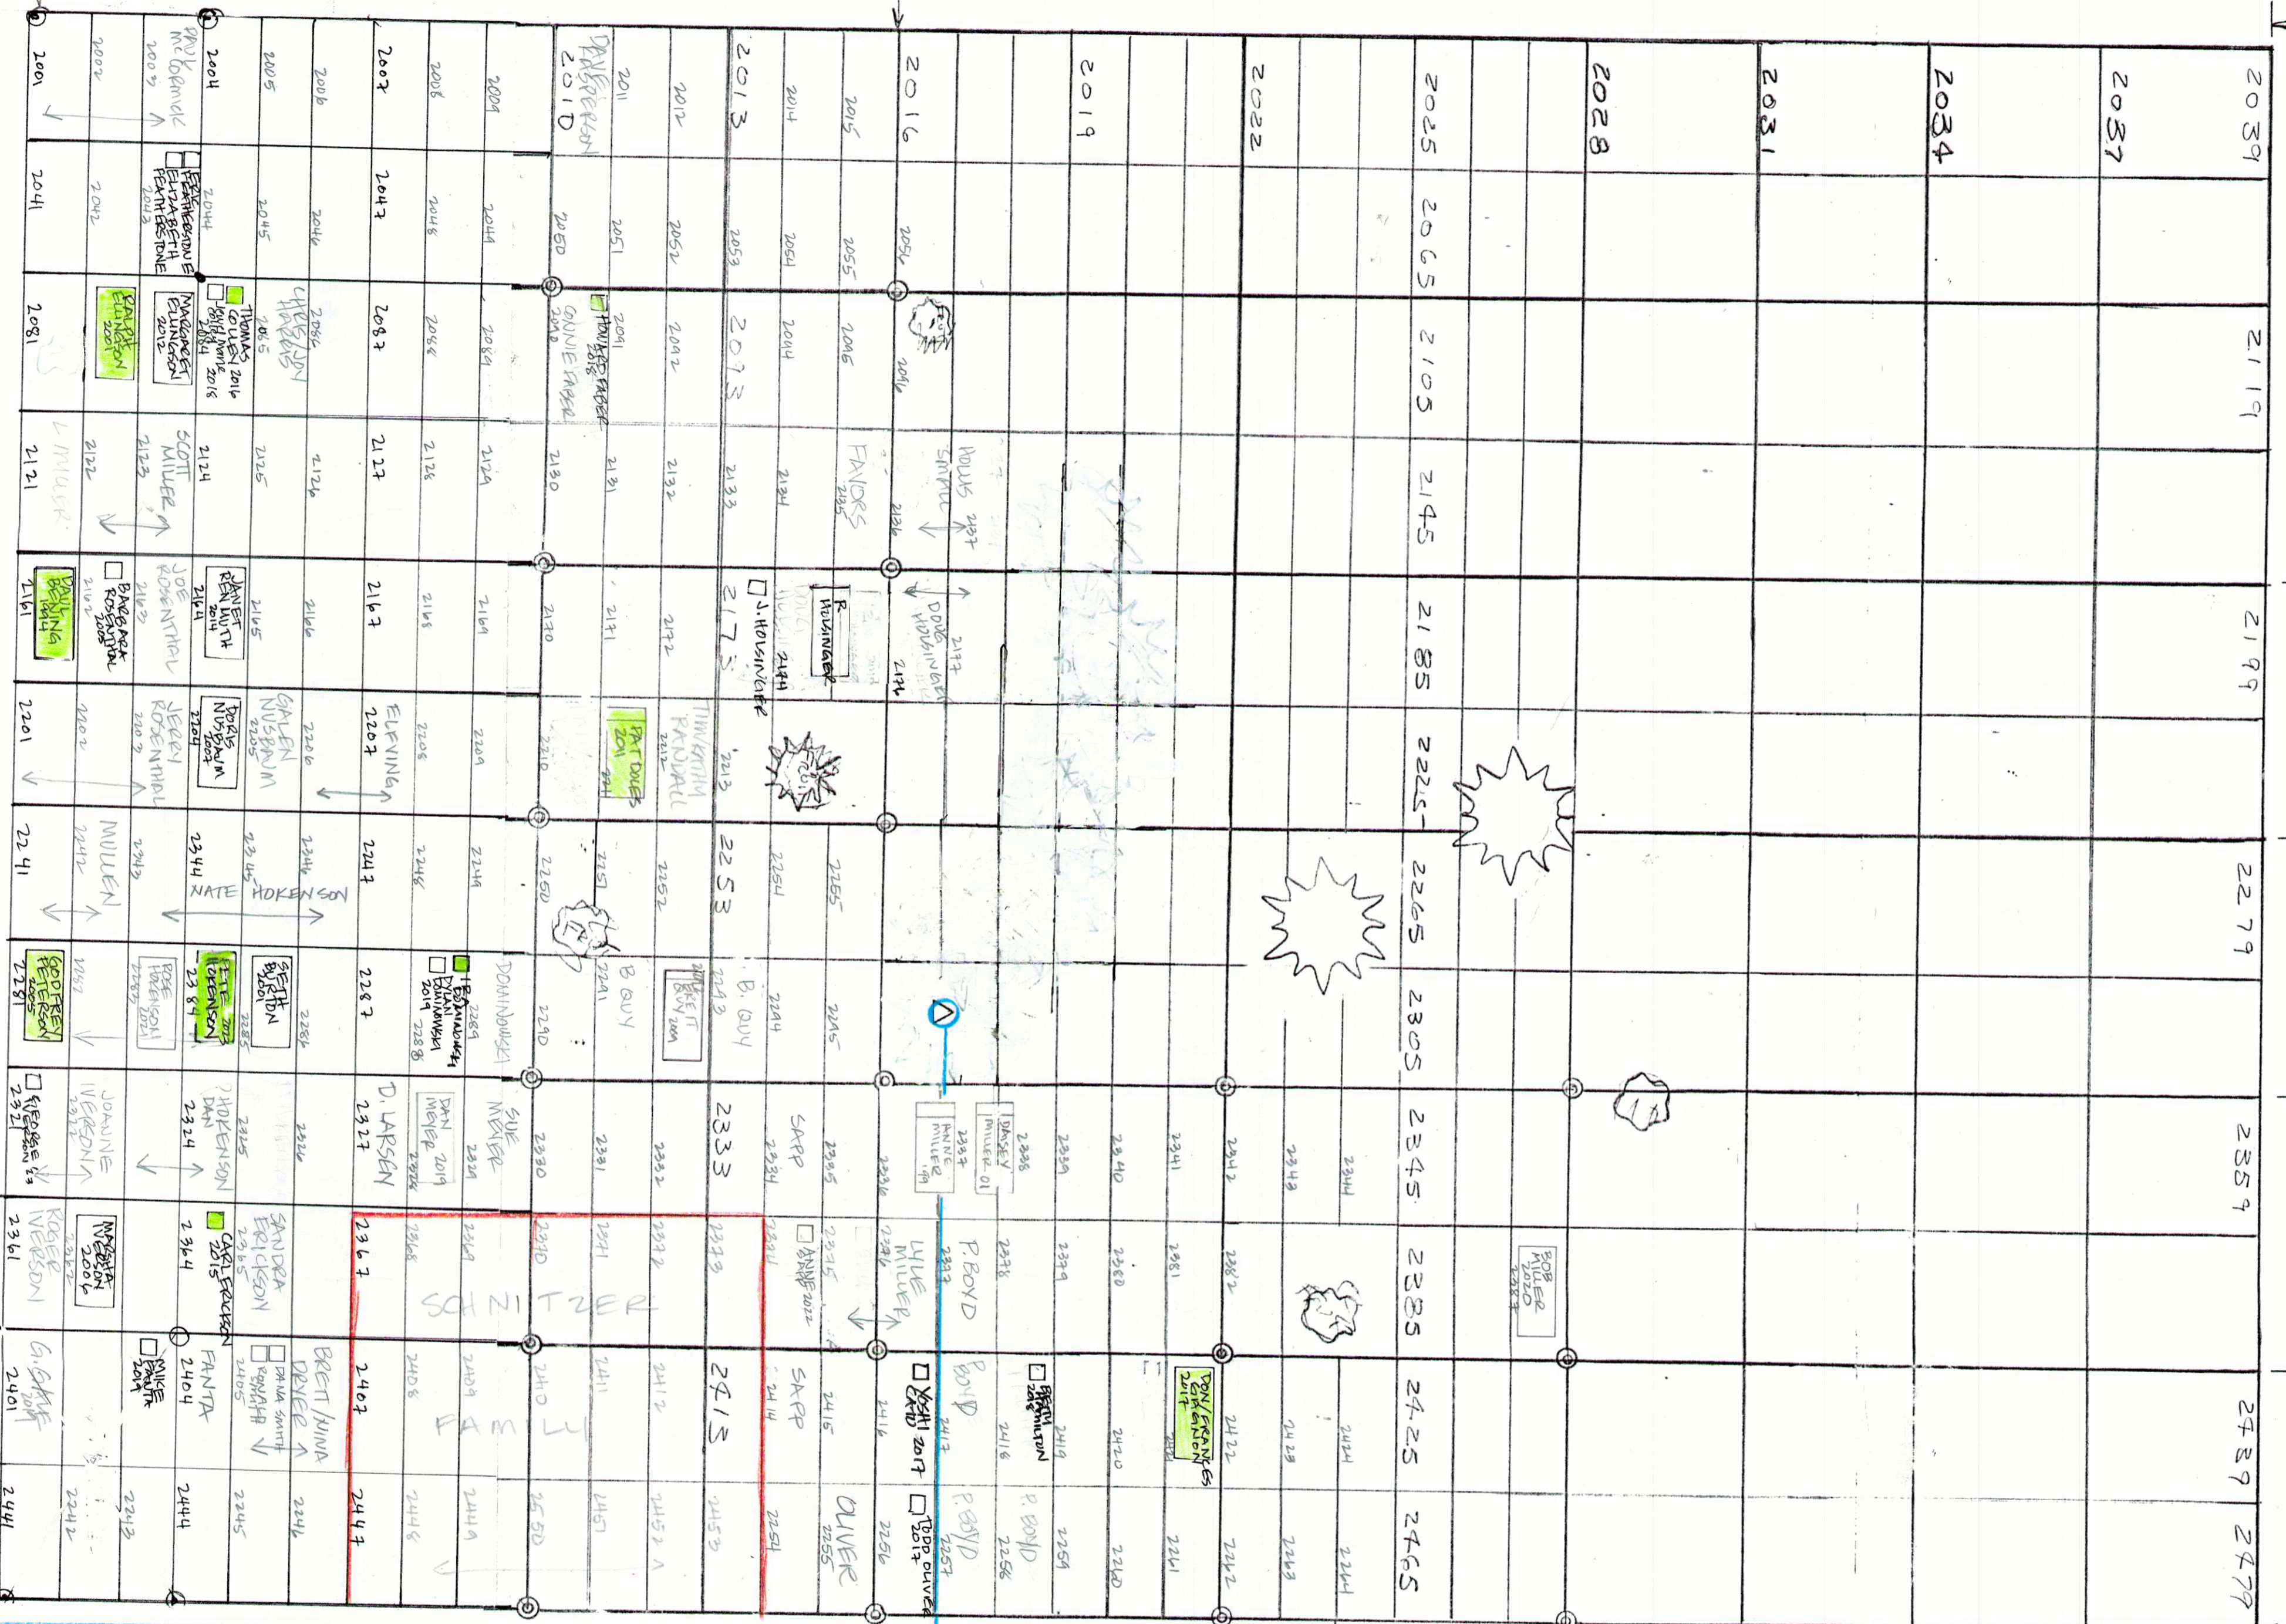

Reserved for vegetation

Scale 1 inch = 8 feet

- ⊙ = Aluminum Hub
- = Pipe driven in Ground
- ⊖ = 1lb coffee can filled w/cement



ROAD

To Gate and Country Road →

22'

1 inch = 8 feet